
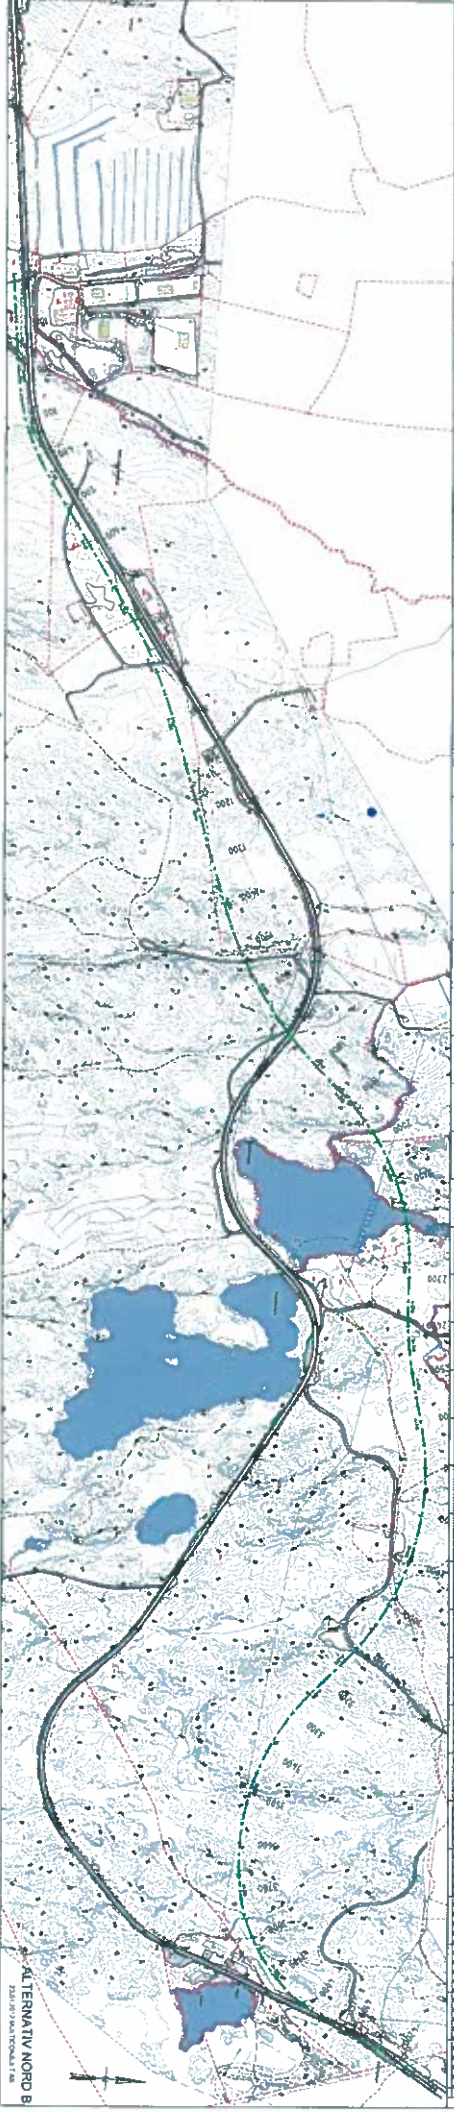


ALTERNATIV NORD B
VERTIKALGEOMETRI LINE 0000-2
085m NvM IVM 1.1

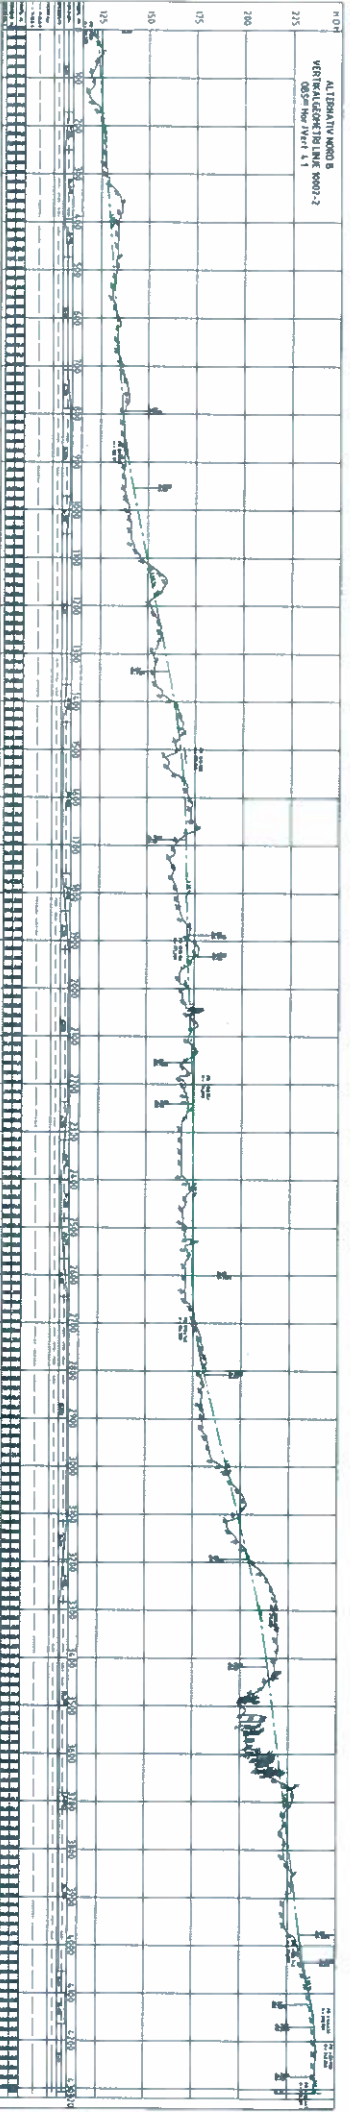

ALTERNATIV NORD B
STATUS: PLAN TILVALG